
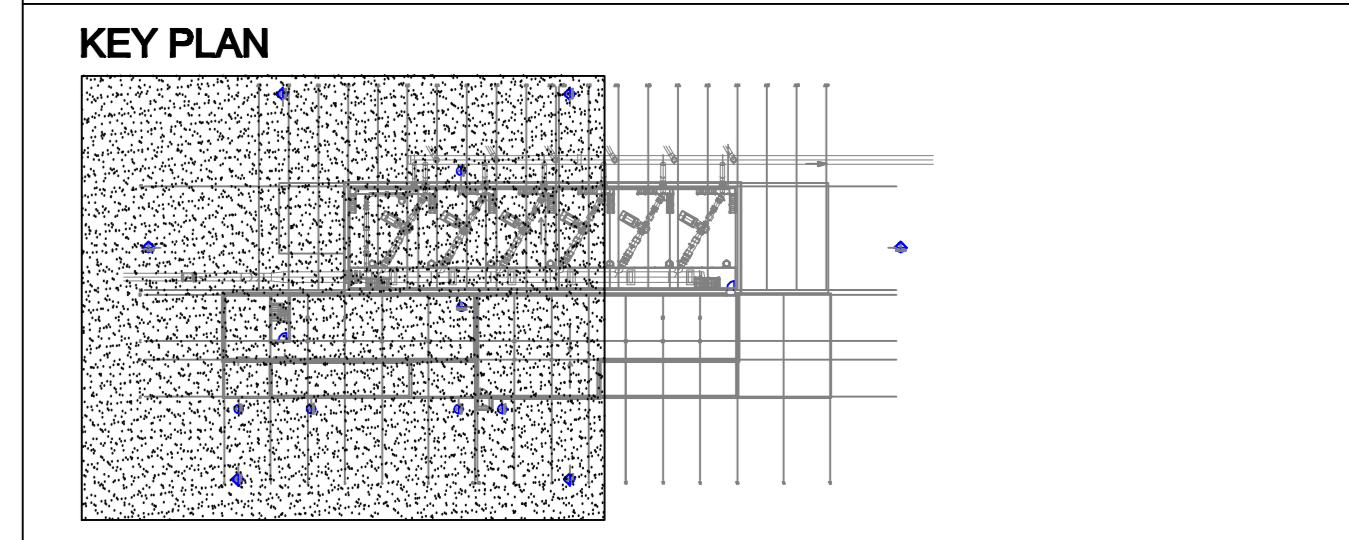


DRAWING / DOCUMENT TITLE:	DRAWING / DOCUMENT NO.:
MAIN PUMP STATION PS 1, PS 2 AND PS 3 - PUMP HOUSE AND ELECTRICAL BUILDING - SCHEMA COOLING WATER SYSTEM HVAC	40150 - S - 400 - 00 - 01 - 1P - 0001
MAIN PUMP STATION PS 1, PS 2 AND PS 3 - PUMP HOUSE AND ELECTRICAL BUILDING - SCHEMA COOLING WATER SYSTEM HVAC	40150 - S - 400 - 00 - 01 - 1P - 0002
MAIN PUMP STATION PS 1, PS 2 AND PS 3 - PUMP HOUSE AND ELECTRICAL BUILDING - SCHEMA COOLING WATER SYSTEM HVAC	40150 - S - 400 - 00 - 01 - 1P - 0003
MAIN PUMP STATION PS 1, PS 2 AND PS 3 - PUMP HOUSE AND ELECTRICAL BUILDING - SCHEMA COOLING WATER SYSTEM HVAC	40150 - S - 400 - 00 - 01 - 1P - 0004
MAIN PUMP STATION PS 1, PS 2 AND PS 3 - PUMP HOUSE AND ELECTRICAL BUILDING - SCHEMA COOLING WATER SYSTEM HVAC	40150 - S - 400 - 00 - 01 - 1P - 0005
MAIN PUMP STATION PS 1, PS 2 AND PS 3 - PUMP HOUSE AND ELECTRICAL BUILDING - SCHEMA COOLING WATER SYSTEM HVAC	40150 - S - 400 - 00 - 01 - 1P - 0006
MAIN PUMP STATION PS 1, PS 2 AND PS 3 - PUMP HOUSE AND ELECTRICAL BUILDING - SCHEMA COOLING WATER SYSTEM HVAC	40150 - S - 400 - 00 - 01 - 1P - 0007
MAIN PUMP STATION PS 1, PS 2 AND PS 3 - PUMP HOUSE AND ELECTRICAL BUILDING - SCHEMA COOLING WATER SYSTEM HVAC	40150 - S - 400 - 00 - 01 - 1P - 0008
MAIN PUMP STATION PS 1, PS 2 AND PS 3 - PUMP HOUSE AND ELECTRICAL BUILDING - SCHEMA COOLING WATER SYSTEM HVAC	40150 - S - 400 - 00 - 01 - 1P - 0009
MAIN PUMP STATION PS 1, PS 2 AND PS 3 - PUMP HOUSE AND ELECTRICAL BUILDING - SCHEMA COOLING WATER SYSTEM HVAC	40150 - S - 400 - 00 - 01 - 1P - 0010
MAIN PUMP STATION PS 1, PS 2 AND PS 3 - PUMP HOUSE AND ELECTRICAL BUILDING - SCHEMA COOLING WATER SYSTEM HVAC	40150 - S - 400 - 00 - 01 - 1P - 0011
MAIN PUMP STATION PS 1, PS 2 AND PS 3 - PUMP HOUSE AND ELECTRICAL BUILDING - SCHEMA COOLING WATER SYSTEM HVAC	40150 - S - 400 - 00 - 01 - 1P - 0012
MAIN PUMP STATION PS 1, PS 2 AND PS 3 - PUMP HOUSE AND ELECTRICAL BUILDING - SCHEMA COOLING WATER SYSTEM HVAC	40150 - S - 400 - 00 - 01 - 1P - 0013
MAIN PUMP STATION PS 1, PS 2 AND PS 3 - PUMP HOUSE AND ELECTRICAL BUILDING - SCHEMA COOLING WATER SYSTEM HVAC	40150 - S - 400 - 00 - 01 - 1P - 0014
MAIN PUMP STATION PS 1, PS 2 AND PS 3 - PUMP HOUSE AND ELECTRICAL BUILDING - SCHEMA COOLING WATER SYSTEM HVAC	40150 - S - 400 - 00 - 01 - 1P - 0015
MAIN PUMP STATION PS 1, PS 2 AND PS 3 - PUMP HOUSE AND ELECTRICAL BUILDING - SCHEMA COOLING WATER SYSTEM HVAC	40150 - S - 400 - 00 - 01 - 1P - 0016
MAIN PUMP STATION PS 1, PS 2 AND PS 3 - PUMP HOUSE AND ELECTRICAL BUILDING - SCHEMA COOLING WATER SYSTEM HVAC	40150 - S - 400 - 00 - 01 - 1P - 0017
MAIN PUMP STATION PS 1, PS 2 AND PS 3 - PUMP HOUSE AND ELECTRICAL BUILDING - SCHEMA COOLING WATER SYSTEM HVAC	40150 - S - 400 - 00 - 01 - 1P - 0018
MAIN PUMP STATION PS 1, PS 2 AND PS 3 - PUMP HOUSE AND ELECTRICAL BUILDING - SCHEMA COOLING WATER SYSTEM HVAC	40150 - S - 400 - 00 - 01 - 1P - 0019
MAIN PUMP STATION PS 1, PS 2 AND PS 3 - PUMP HOUSE AND ELECTRICAL BUILDING - SCHEMA COOLING WATER SYSTEM HVAC	40150 - S - 400 - 00 - 01 - 1P - 0020

NOTES:

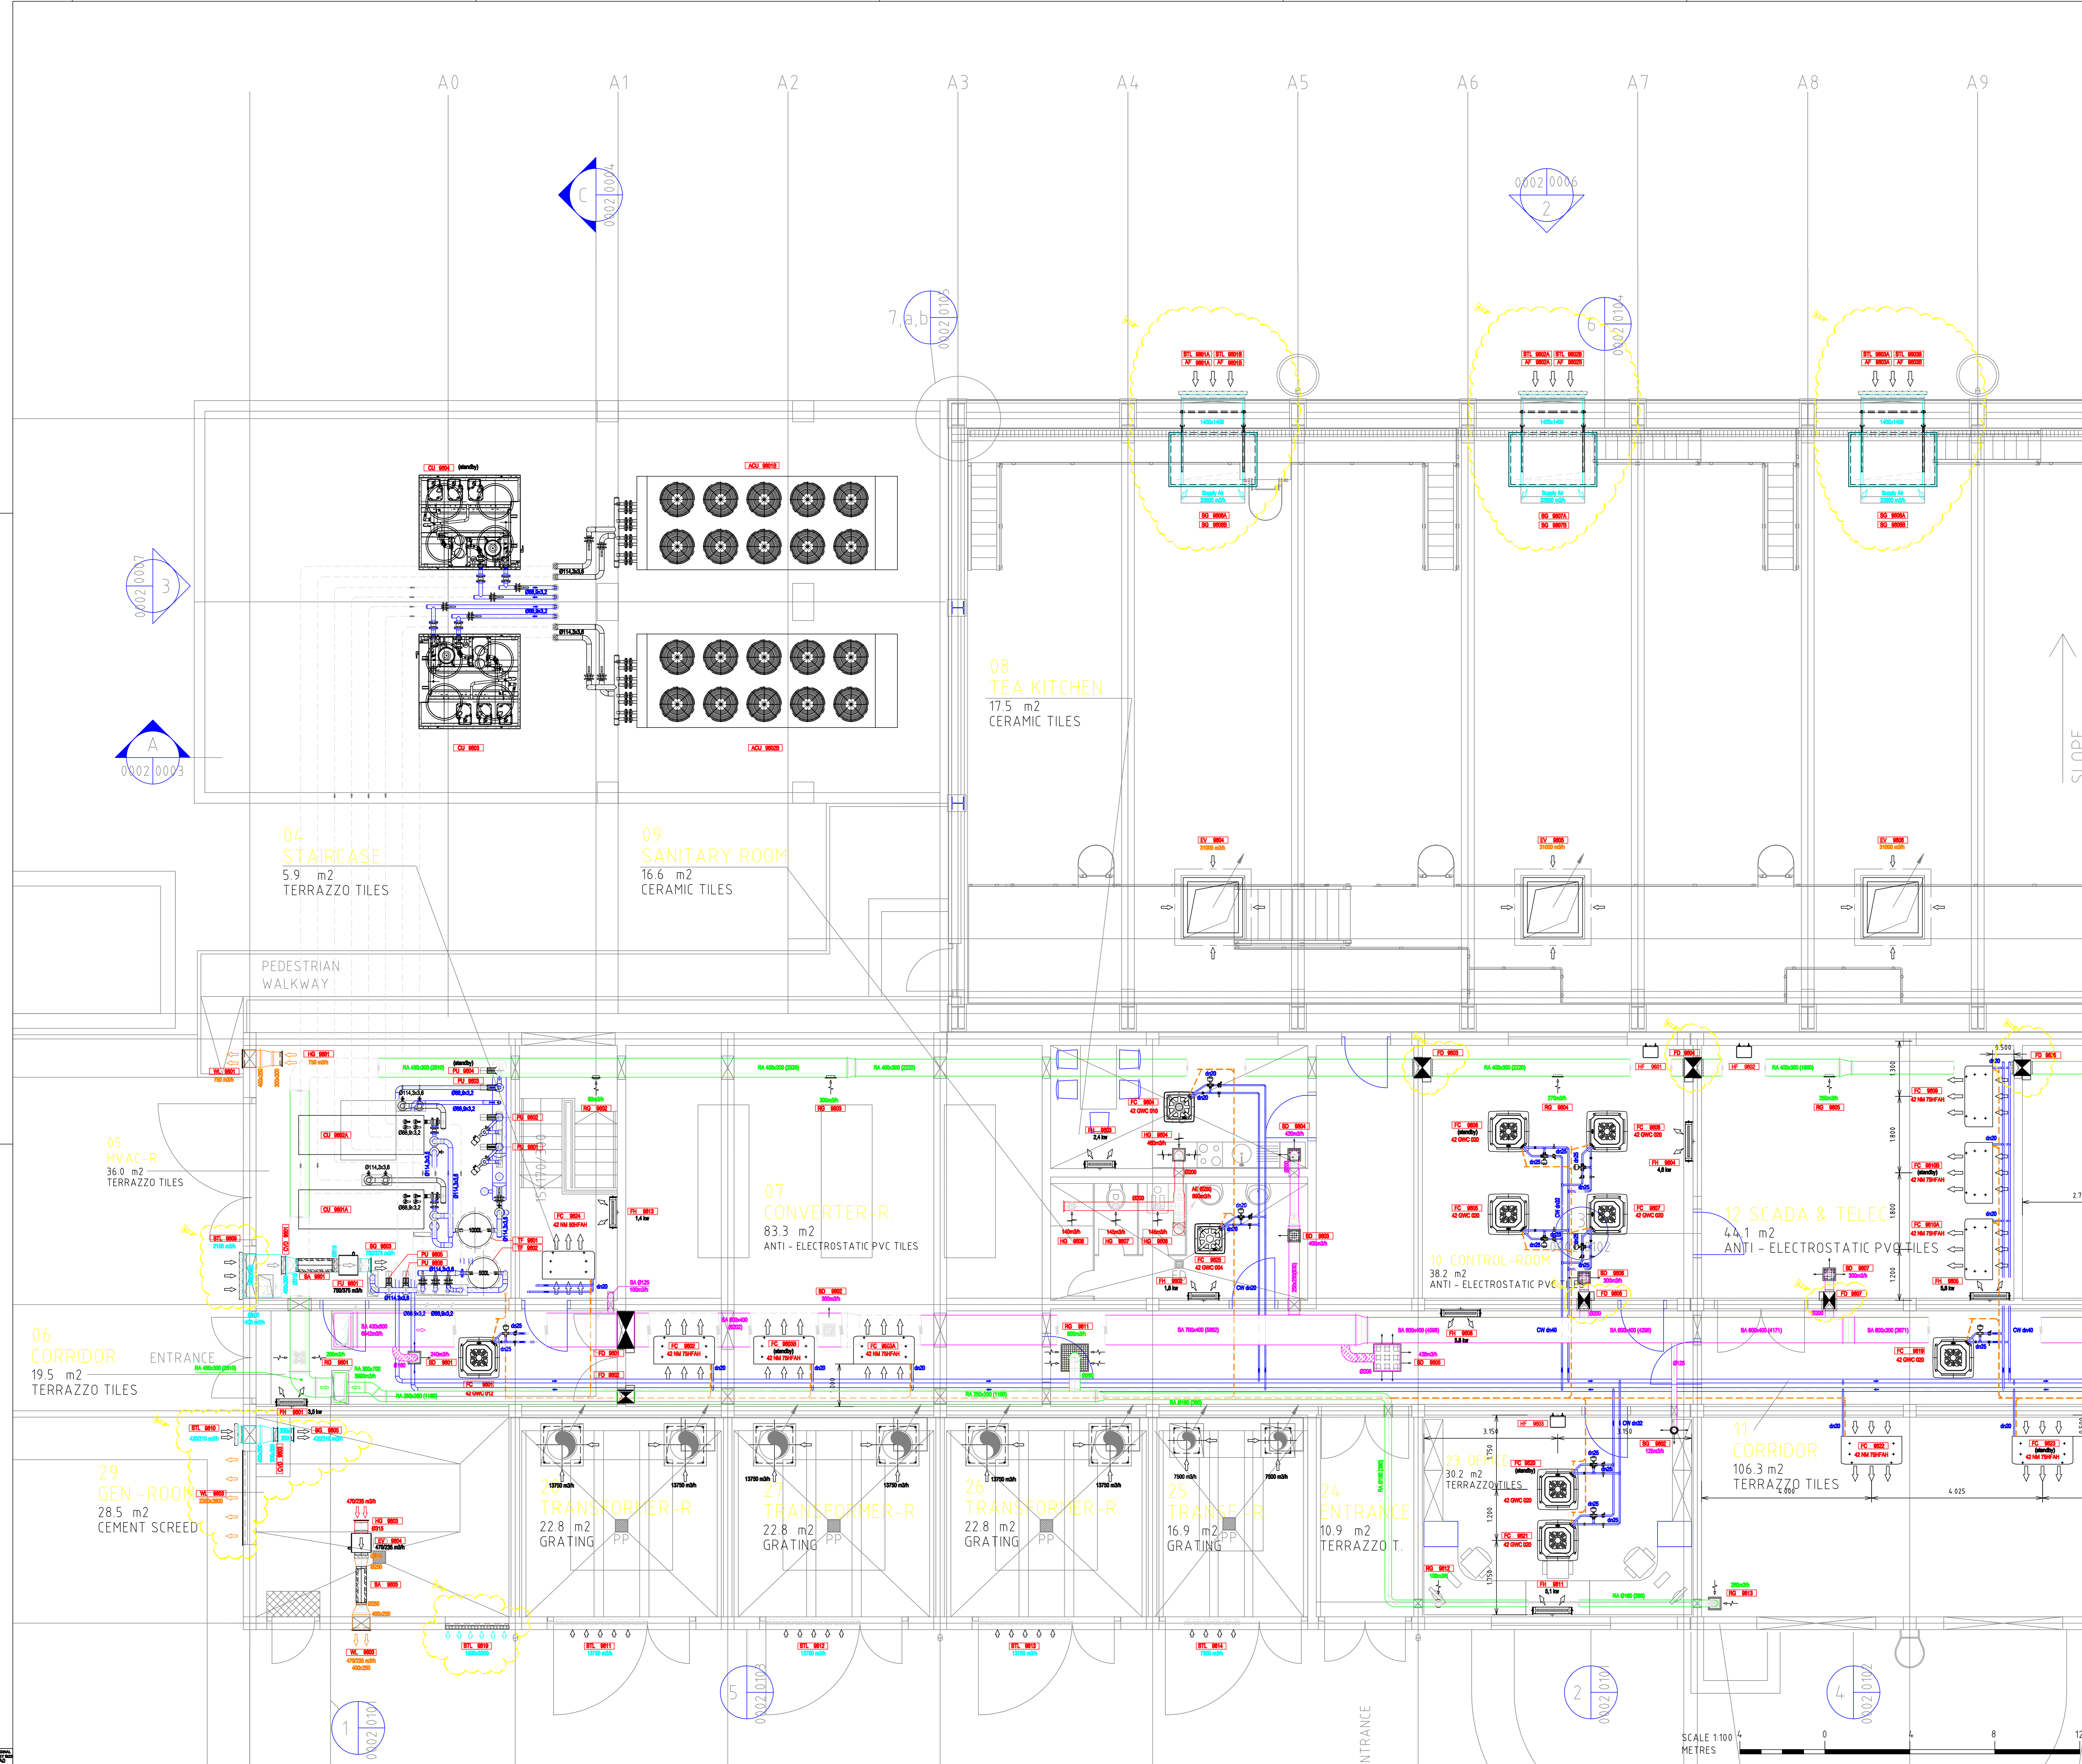

STATION NORTH 2.478' TRUE NORTH

±0.00=336.50=FINISHED STATION LEVEL

DA	03.11.2010	MODIFICATIONS	BDY	JMK
00	15.10.2010	ISSUE FOR APPROVAL	BDY	JMK
No.	DATE	REVISION	CHECKED	APPROVED

OWNER:
GREAT SOCIALIST PEOPLE'S LIBYAN RAAB JAMAHIRIYA
Great Man - Made River Authority

CONTRACTOR:
AL NAHR CO., LTD.
 PIPE MANUFACTURING & CONSTRUCTION

VENDOR:
 Village d'Entreprises St Henri - Lot 307
 13000 Marseille - France
 Tel : 33(0)4 91 88 22 11 Fax : 33(0)4 91 88 30 04
 Mail : engineering@alnah.com

PROJECT:
GREAT MAN - MADE RIVER PROJECT
Ghadames - Zwara - Az Zawayah Water System

TITLE:
MAIN PUMP STATION PS1, PS2, PS3
PUMP HOUSE AND ELECTRICAL BUILDING
HVAC ARRANGEMENT
GROUND FLOOR 1 of 2

PROJECT No:	401	DATE:	15.10.2010	SHEET SIZE:	A0
DESIGN:	M.Metahri	DRAWN:	A2J	SCALE:	1:50
DRAWING No.:	40150-S-400-00-VD-MM-3108-0A			SHEET:	8 of 54